

**NOTES:**

1. THESE PLANS ARE NOT BASED ON FIELD RUN SURVEY. LOCATION OF EXISTING AND PROPOSED FEATURES SHOWN ON PLANS ARE APPROXIMATE.
2. SAW CUTTING FOR MILLING AND RESURFACING SHALL BE INCIDENTAL TO THE ASPHALT PAVING ITEMS.
3. EX. SIGNS SHALL BE RELOCATED AT A MINIMUM OF 24 INCHES FROM THE FACE OF CURB TO EDGE OF SIGN FACE.
4. ALL DIMENSIONS FROM THE CROSSWALK IS MEASURED TO THE FACE OF CURB OF THE INTERSECTING STREET.


**SIGN LEGEND:**

- EXISTING SIGN TO BE REMOVED
- PROPOSED SIGN
- EXISTING SIGN TO BE REMOVED
- PROPOSED SIGN
- PROPOSED SIGN

**LEGEND**

- MILLING AND RESURFACING
- APPROXIMATE RIGHT OF WAY BASED ON GEOGRAPHIC INFORMATION SYSTEM FROM PRINCE GEORGE'S COUNTY
- (A) INSTALL SPEED HUMP, STD. NO. 700.12 PER PRINCE GEORGE'S COUNTY
- (B) THERMOPLASTIC WHITE PAVEMENT MARKING, 18 INCH STD. NO. 700.12 PER PRINCE GEORGE'S COUNTY
- (C) REMOVE EX. SPEED HUMP

APPROXIMATE SELECTED QUANTITIES ON THIS SHEET		
DESCRIPTION	UNITS	QTY
INSTALL SPEED HUMP	EA	1
THERMOPLASTIC WHITE PAVEMENT MARKING, 18 INCH	LF	68
STREET SIGN	EA	6
REMOVE EXISTING SPEED HUMP	EA	1
MILL EXIST PAVEMENT 2 INCH	SY	34
REMOVE AND DISPOSE OF EXISTING SIGN	EA	3
2 INCH HMA SURFACE 9.5MM PG 64-22	TON	4
REMOVAL OF EXISTING PAVEMENT MARKINGS, ANY WIDTH	LF	55

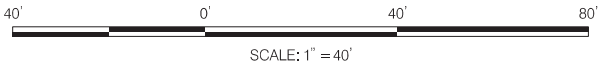

**Pennoni**

**PENNONI ASSOCIATES INC.**  
 351 W Camden Street, Suite 200  
 Baltimore, MD 21201  
 T 410.878.9550  
 F 410.878.9551

**PROFESSIONAL CERTIFICATION**

05/04/23 ADDENDUM NO. 2 DK

I HEREBY CERTIFY THAT THESE DOCUMENTS WERE PREPARED OR APPROVED BY ME, AND THAT I AM A DULY LICENSED ENGINEER UNDER THE LAWS OF THE STATE OF MARYLAND. LICENSE NO.: 33919 EXPIRATION DATE: 01/25/2025

DATE	NO.	REVISIONS	BY

**RIVERDALE PARK ROAD IMPROVEMENT PROGRAM - FY2023**

TOWN OF RIVERDALE PARK  
 PRINCE GEORGE'S COUNTY, MD

CLEVELAND AVE AND RHODE ISLAND AVE

5008 QUEENSBURY ROAD  
 RIVERDALE PARK, MD 20737  
 DEPARTMENT OF PUBLIC WORKS

CONTRACT NO.	DWP 2023-003
DATE	04/13/2023
DRAWING SCALE	1" = 40'
DRAWN BY	DK
APPROVED BY	AM / EH
DWG. NO.	PS-01 OF 34
<b>ROADWAY PLAN</b>	
SHEET	7 OF 40